
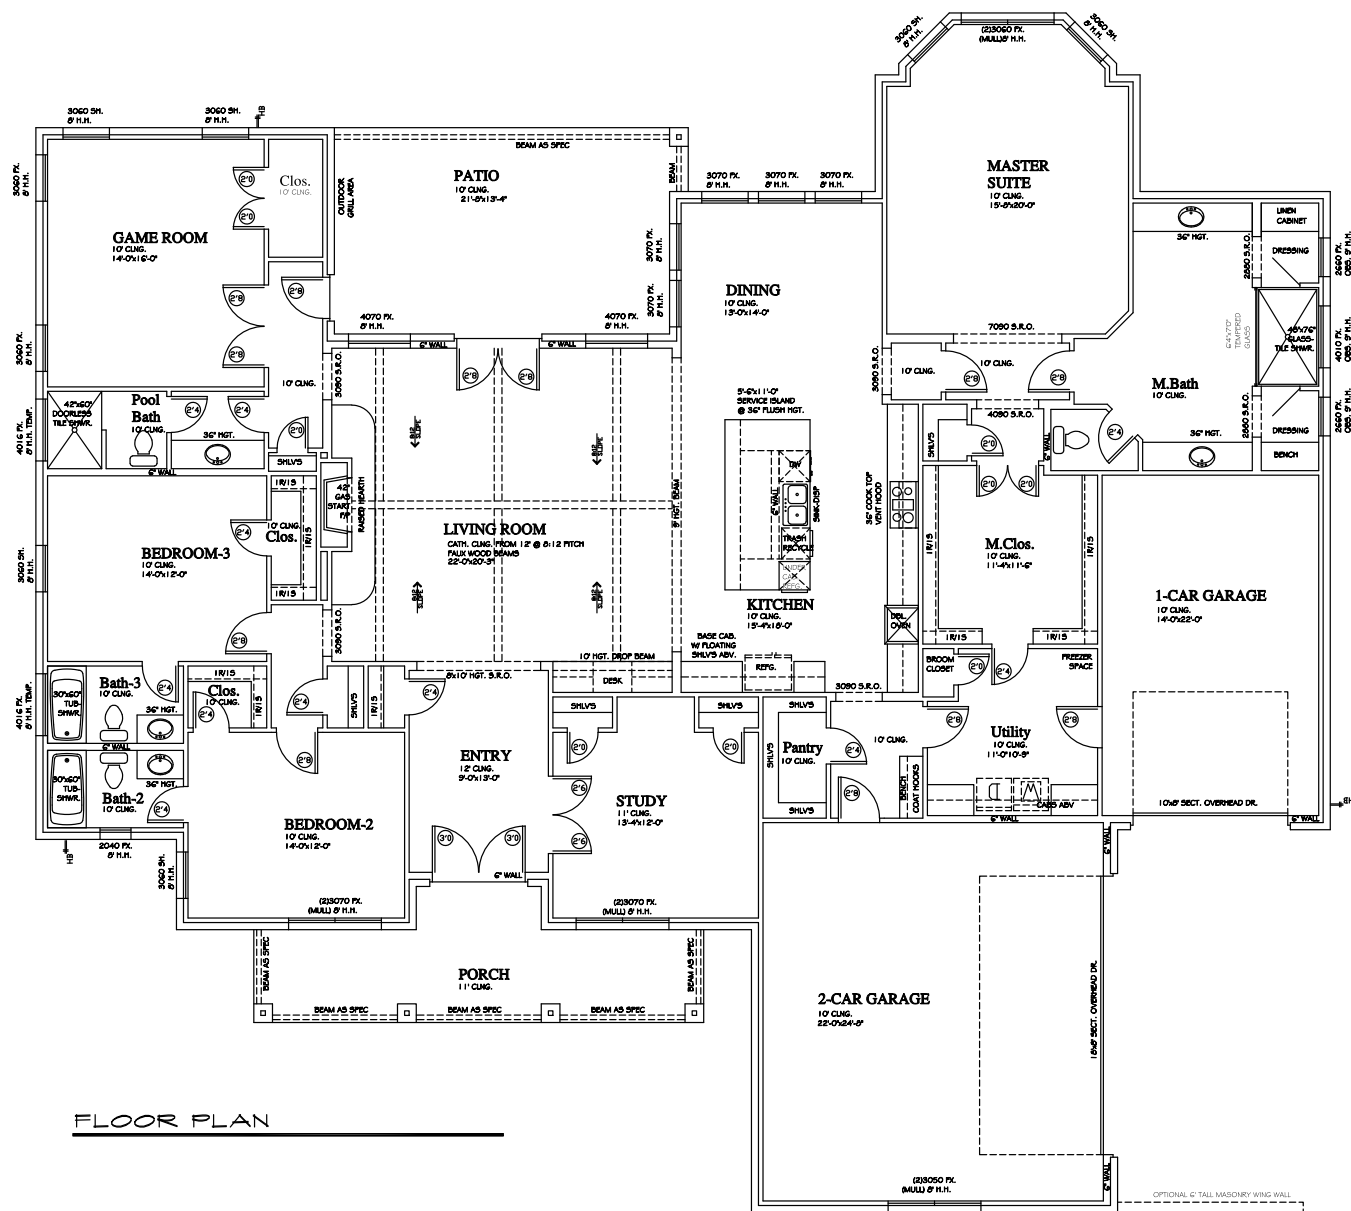


[illegible]

WINDOW SCHEDULE		
QTY	SIZE	TYPE
1	40"x10"	FIX OBS
4	20"x20"	FIX BLACKED-OUT
1	20"x40"	FIX
2	25"x40"	FIX BLACKED-OUT
1	25"x50"	FIX BLACKED-OUT
2	25"x60"	FIX OBS
6	30"x60"	SH
5	30"x70"	FIX
1	2.30"x50"	FIX MULL
1	2.30"x60"	FIX MULL
2	40"x16"	FIX TEMP
2	2.30"x70"	FIX MULL
2	40"x70"	FIX

AREA	SQ. FT.
A/C FRAME	3273
PORCH	197
PATIO	294
2-CAR GARAGE	562
1-CAR GARAGE	321
TOTAL FRAME	4647
SLAB	4806
WIDTH	83'-8"
DEPTH	77'-6.5"

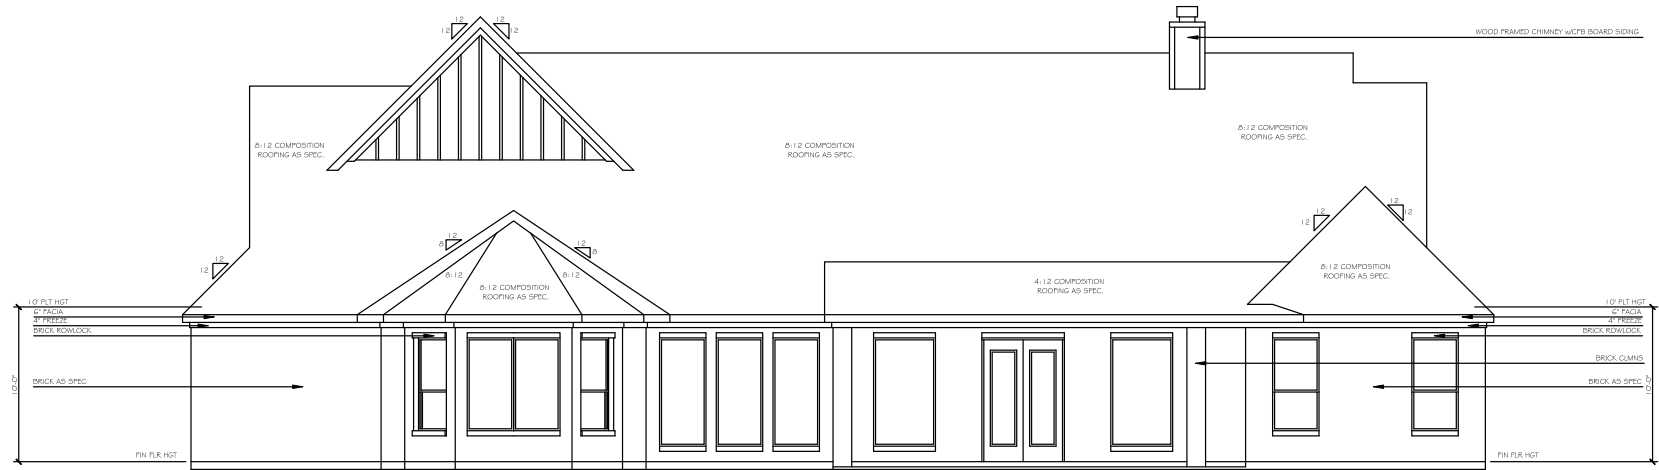

REAR ELEVATION



FRONT ELEVATION