




AREA BRICK
FIRST FLOOR 3350
SECOND FLOOR 273
TOTAL A/C 3623
FRONT PORCH 53
FRIENDS PORCH 40
COVERED PATIO 606
GARAGE 1012
TOTAL 5334
SLAB 5061
WIDTH 99'-8"
DEPTH 86'-11.5"

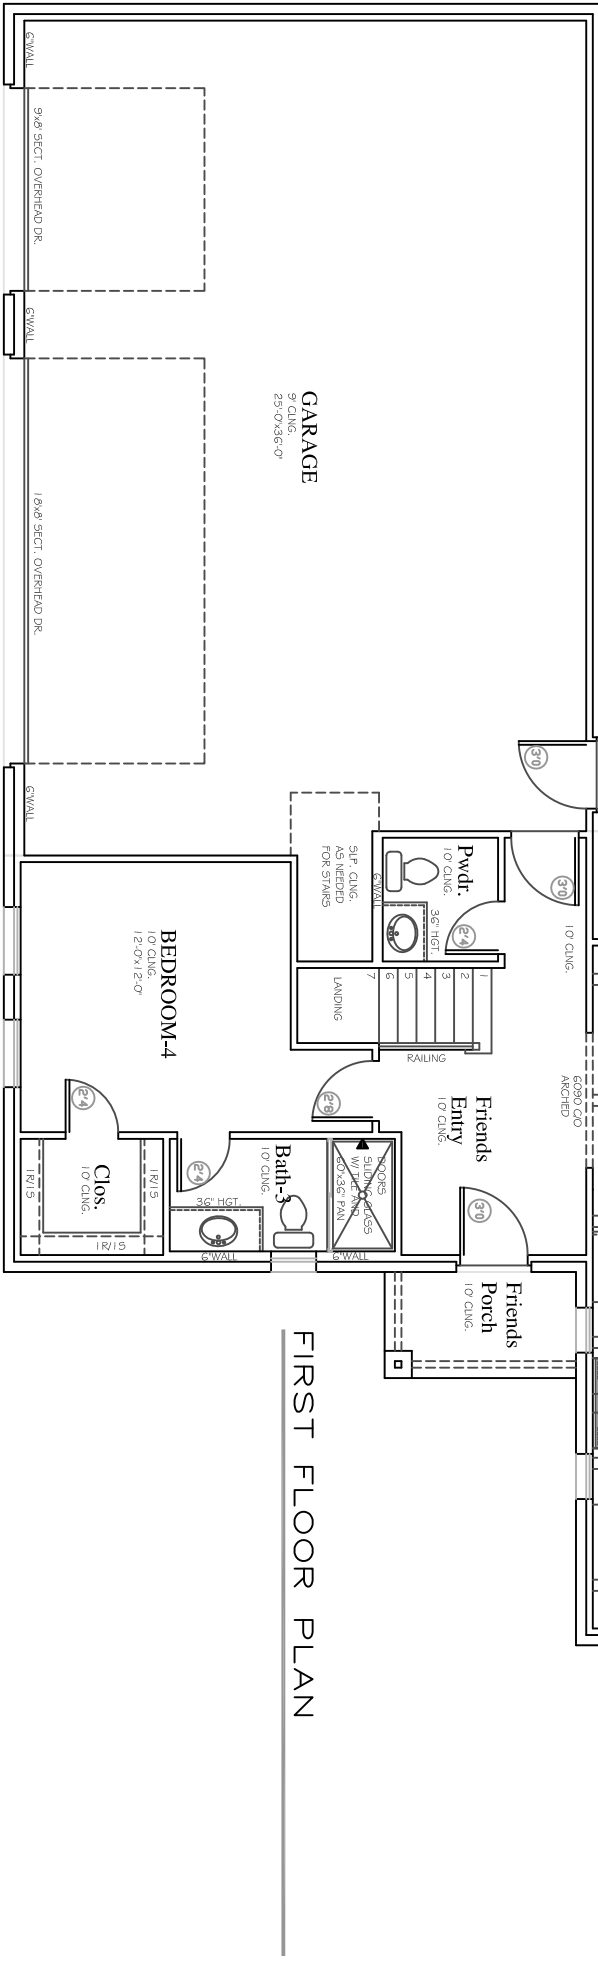


FIRST FLOOR PLAN

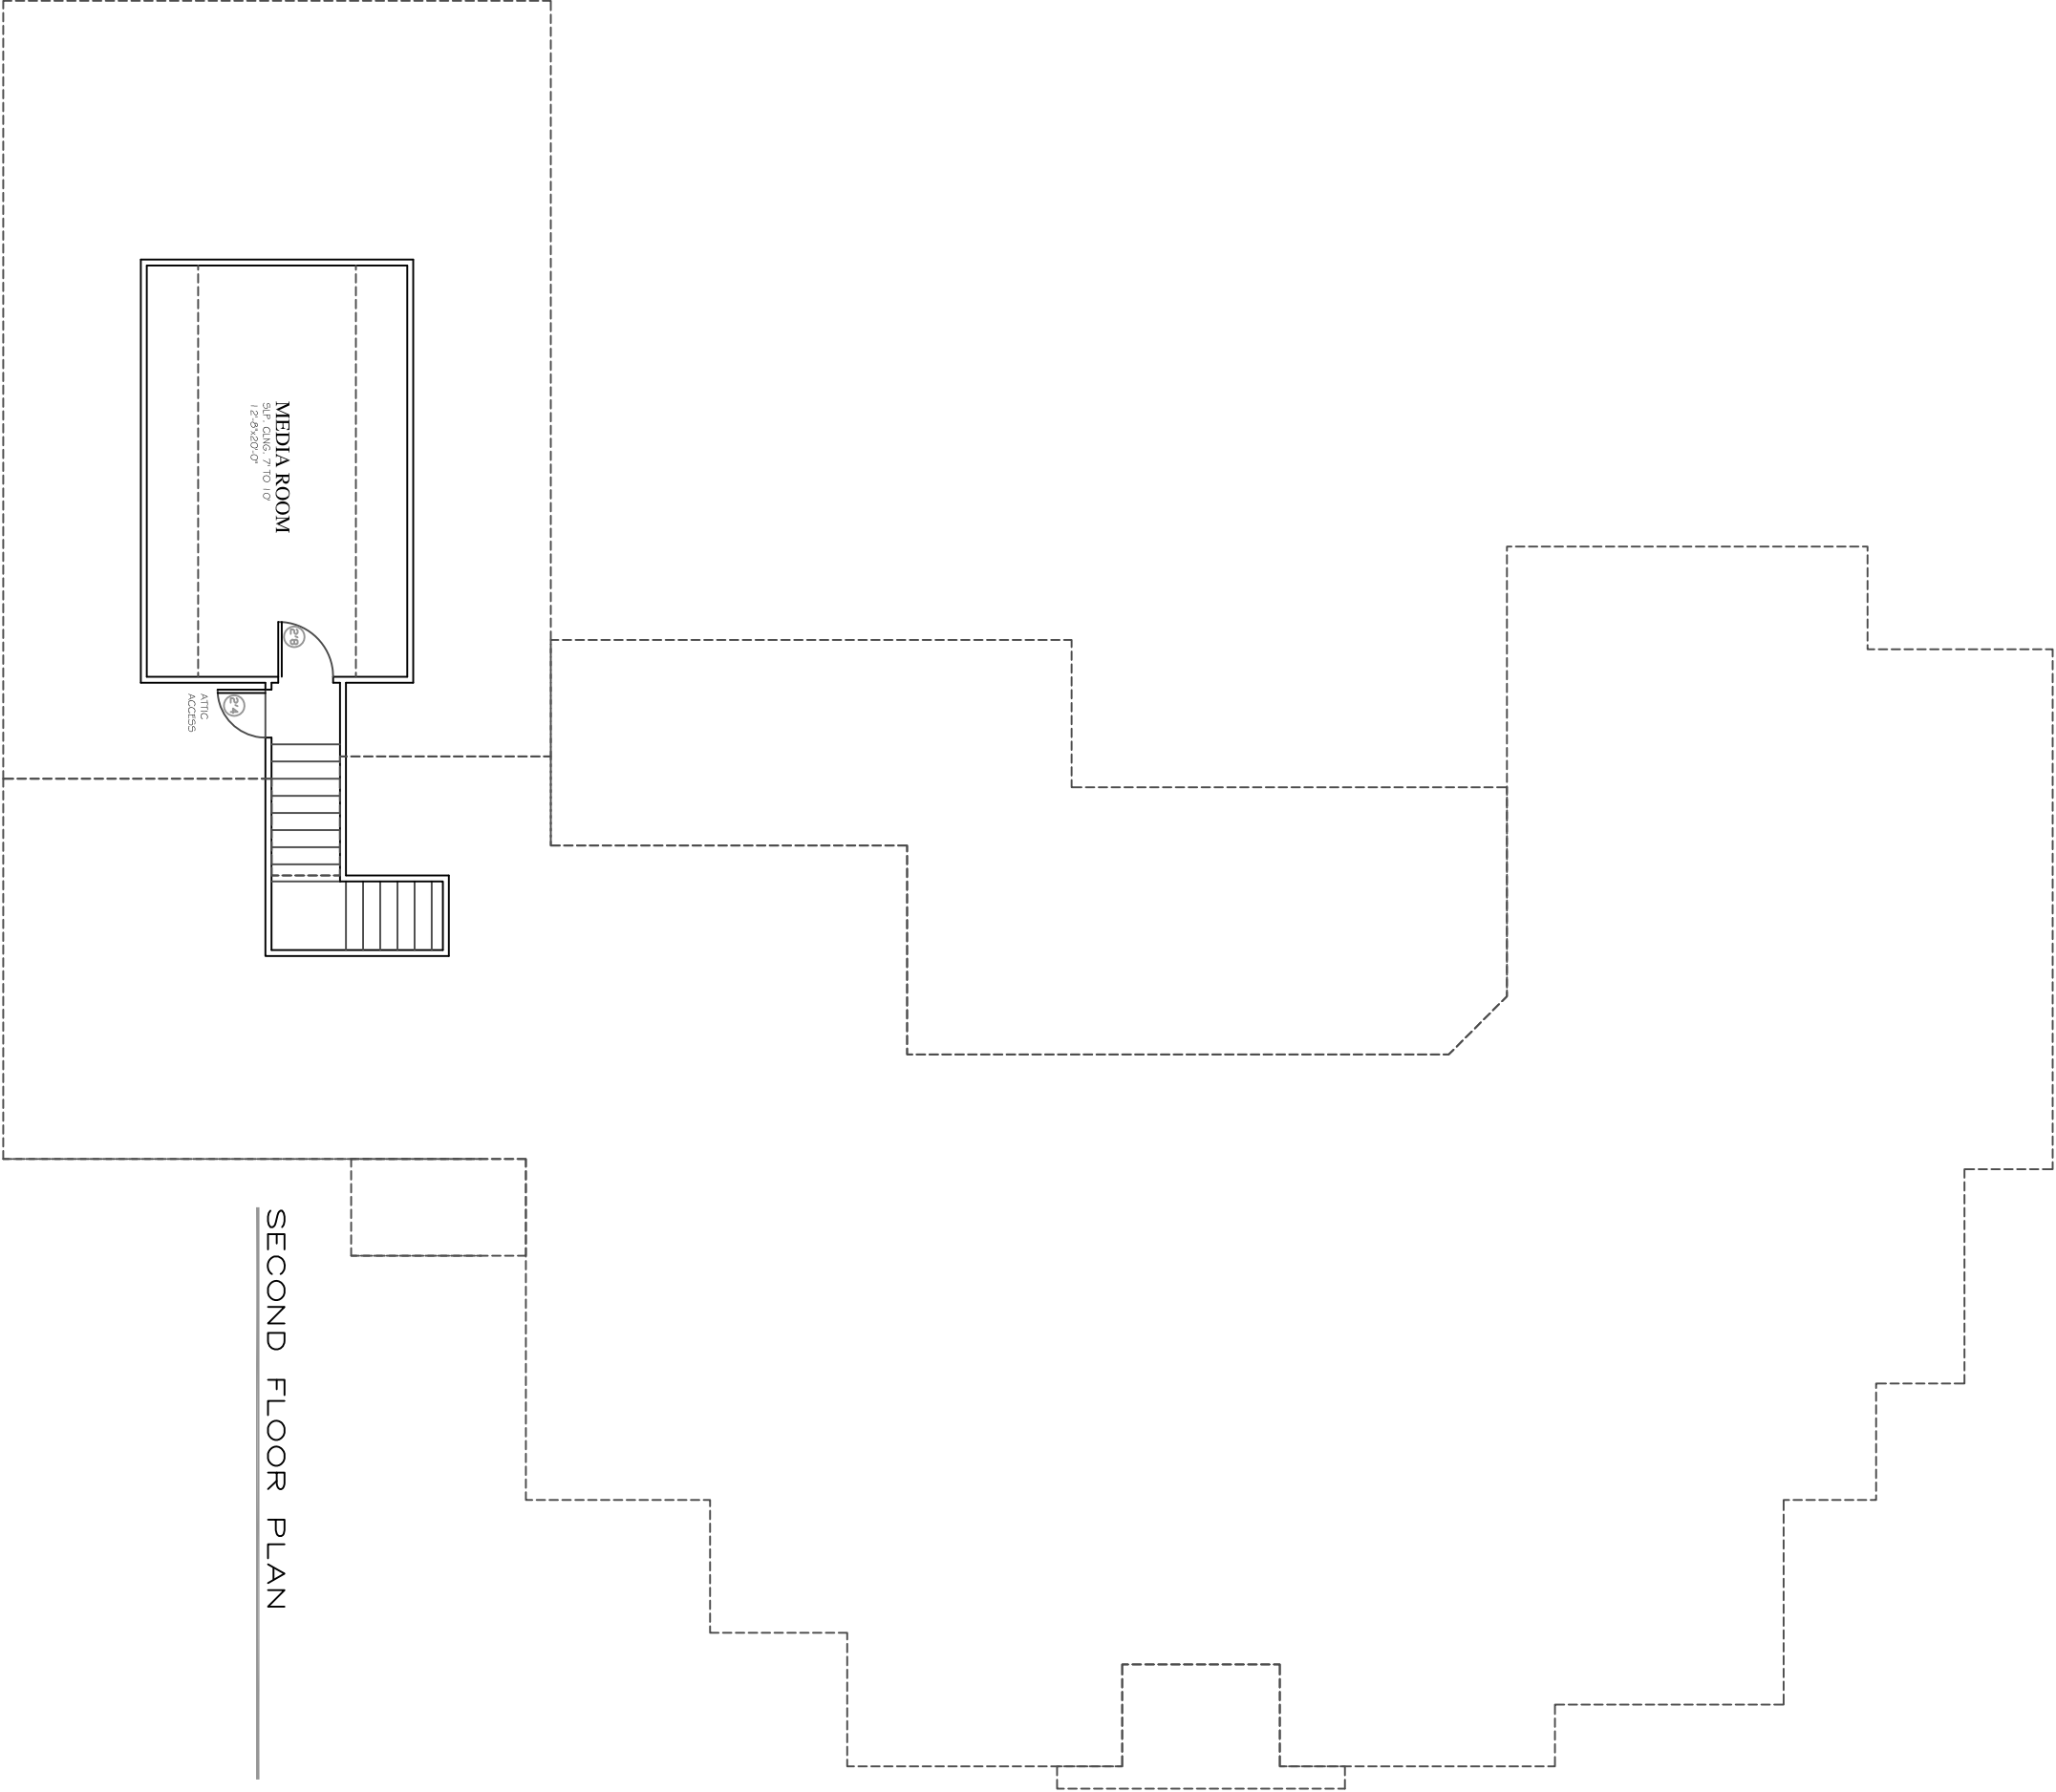

SECOND FLOOR PLAN

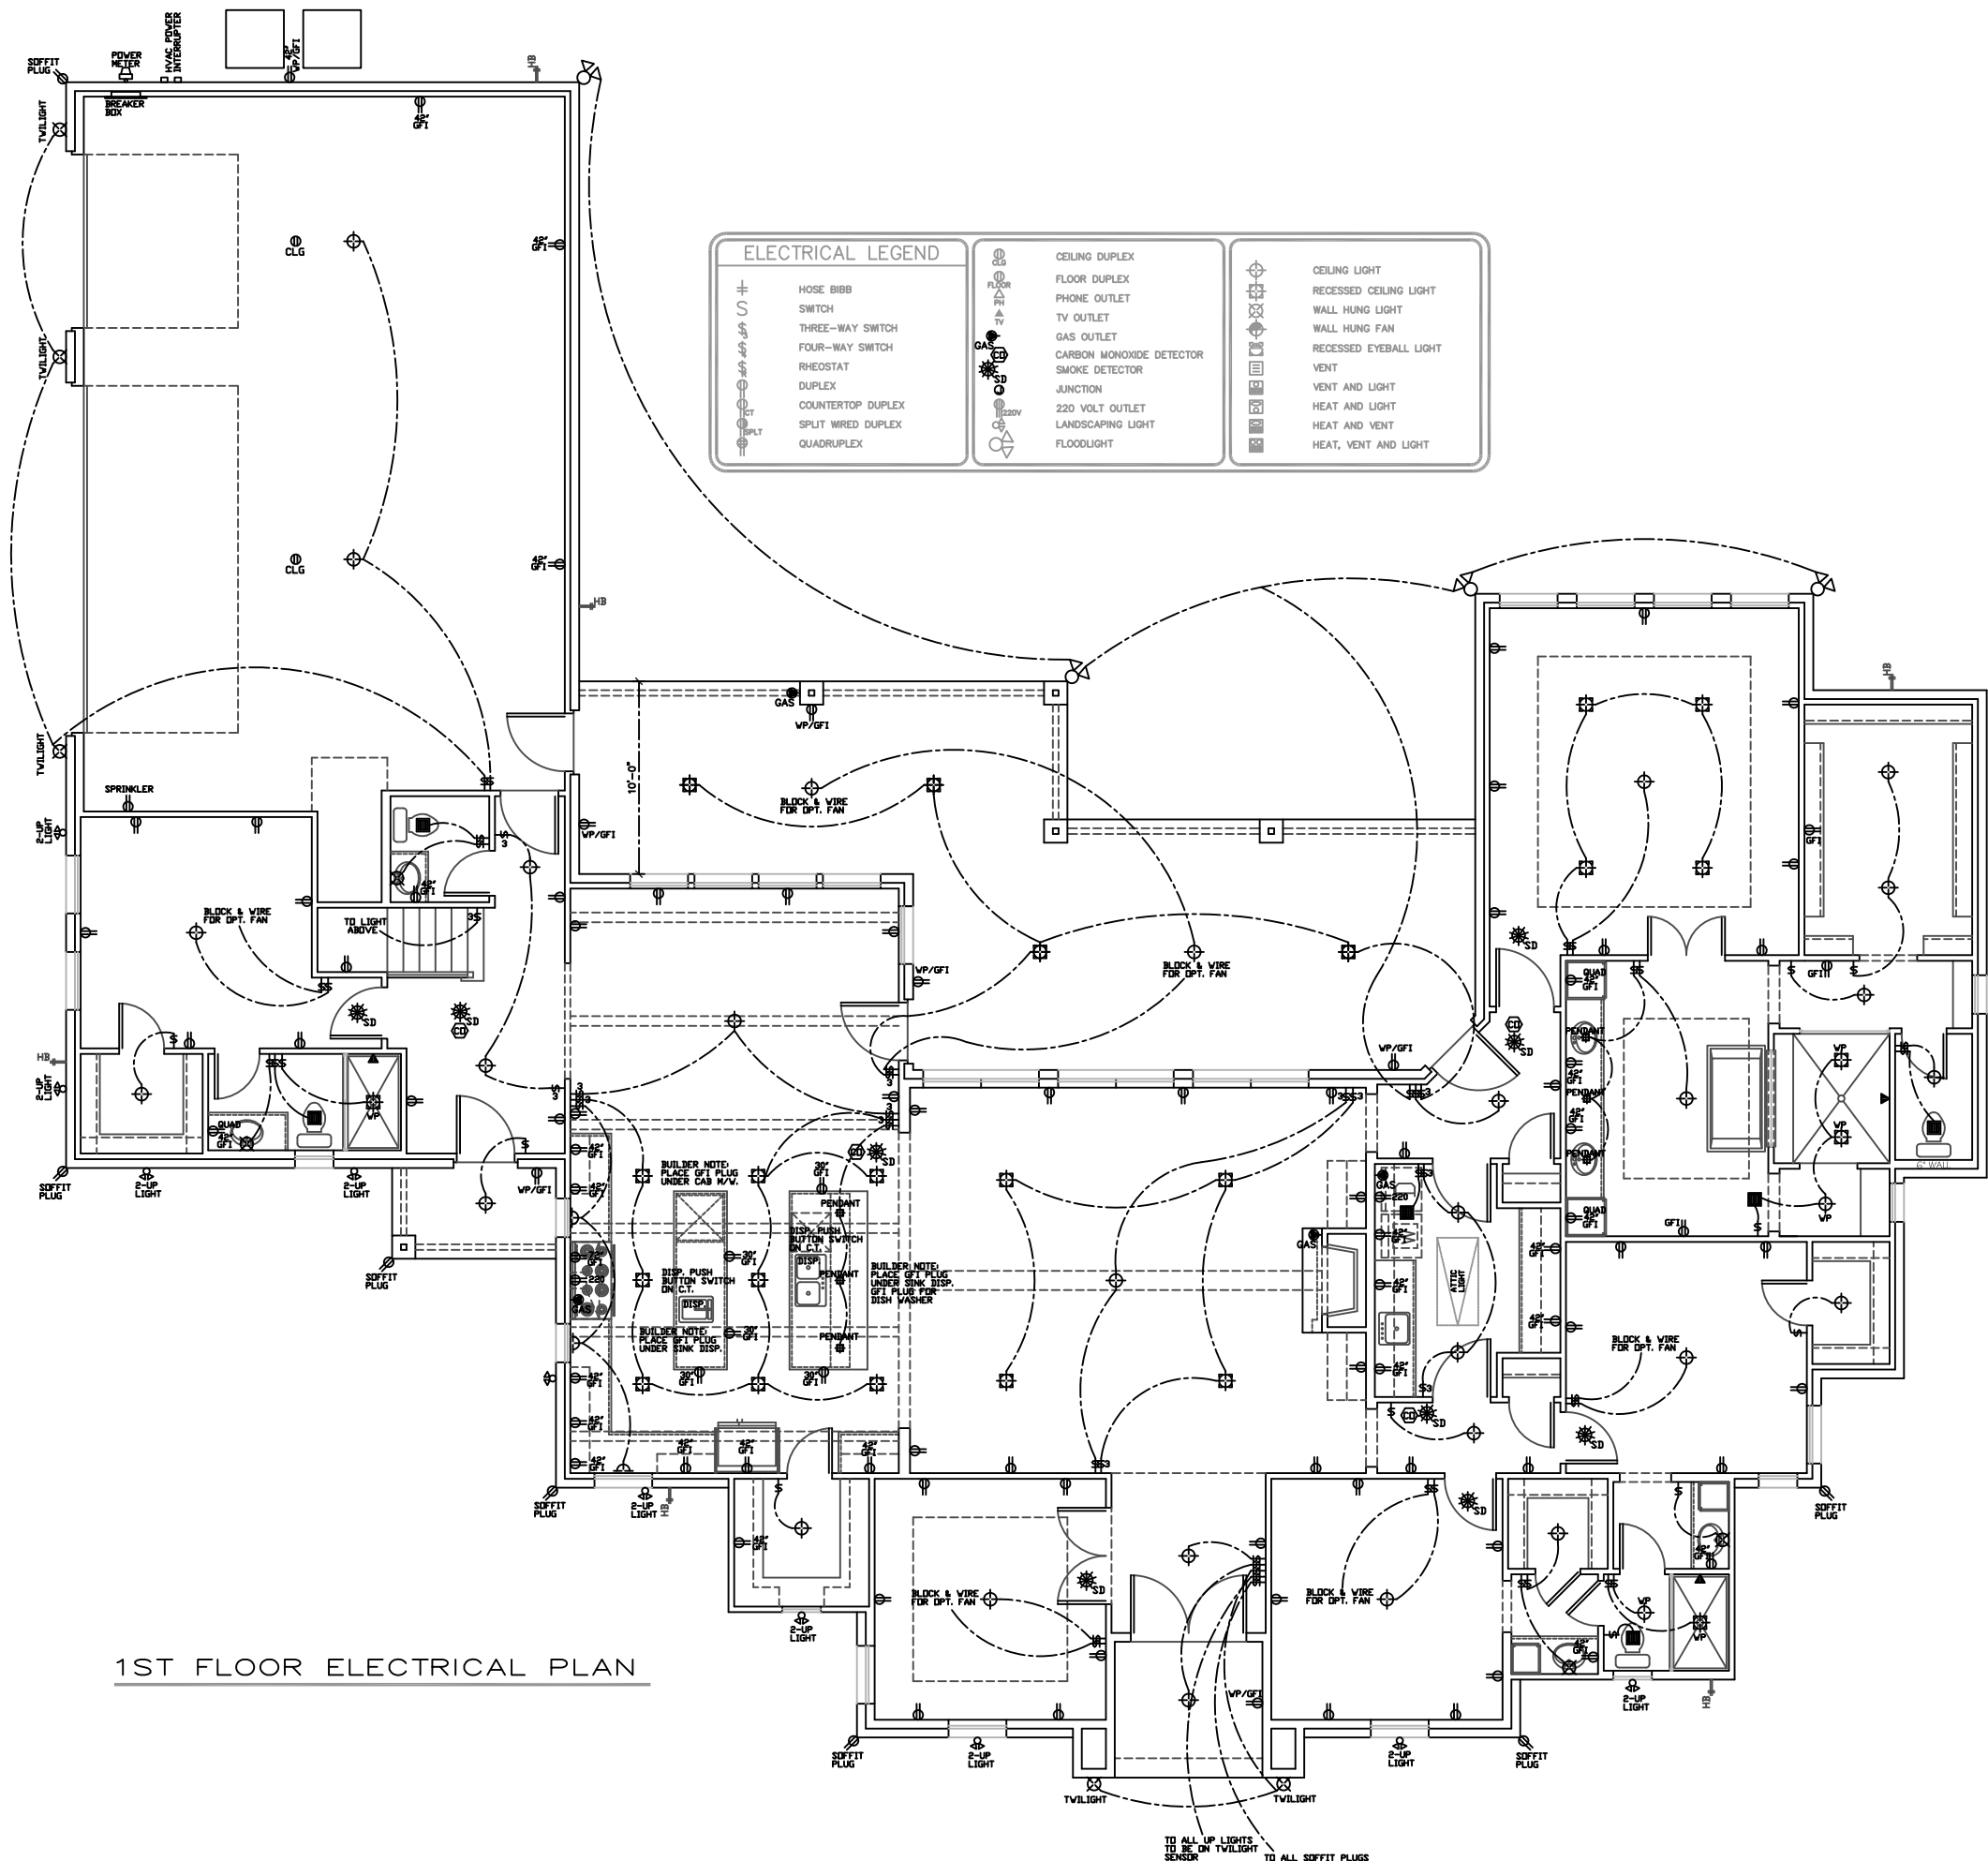

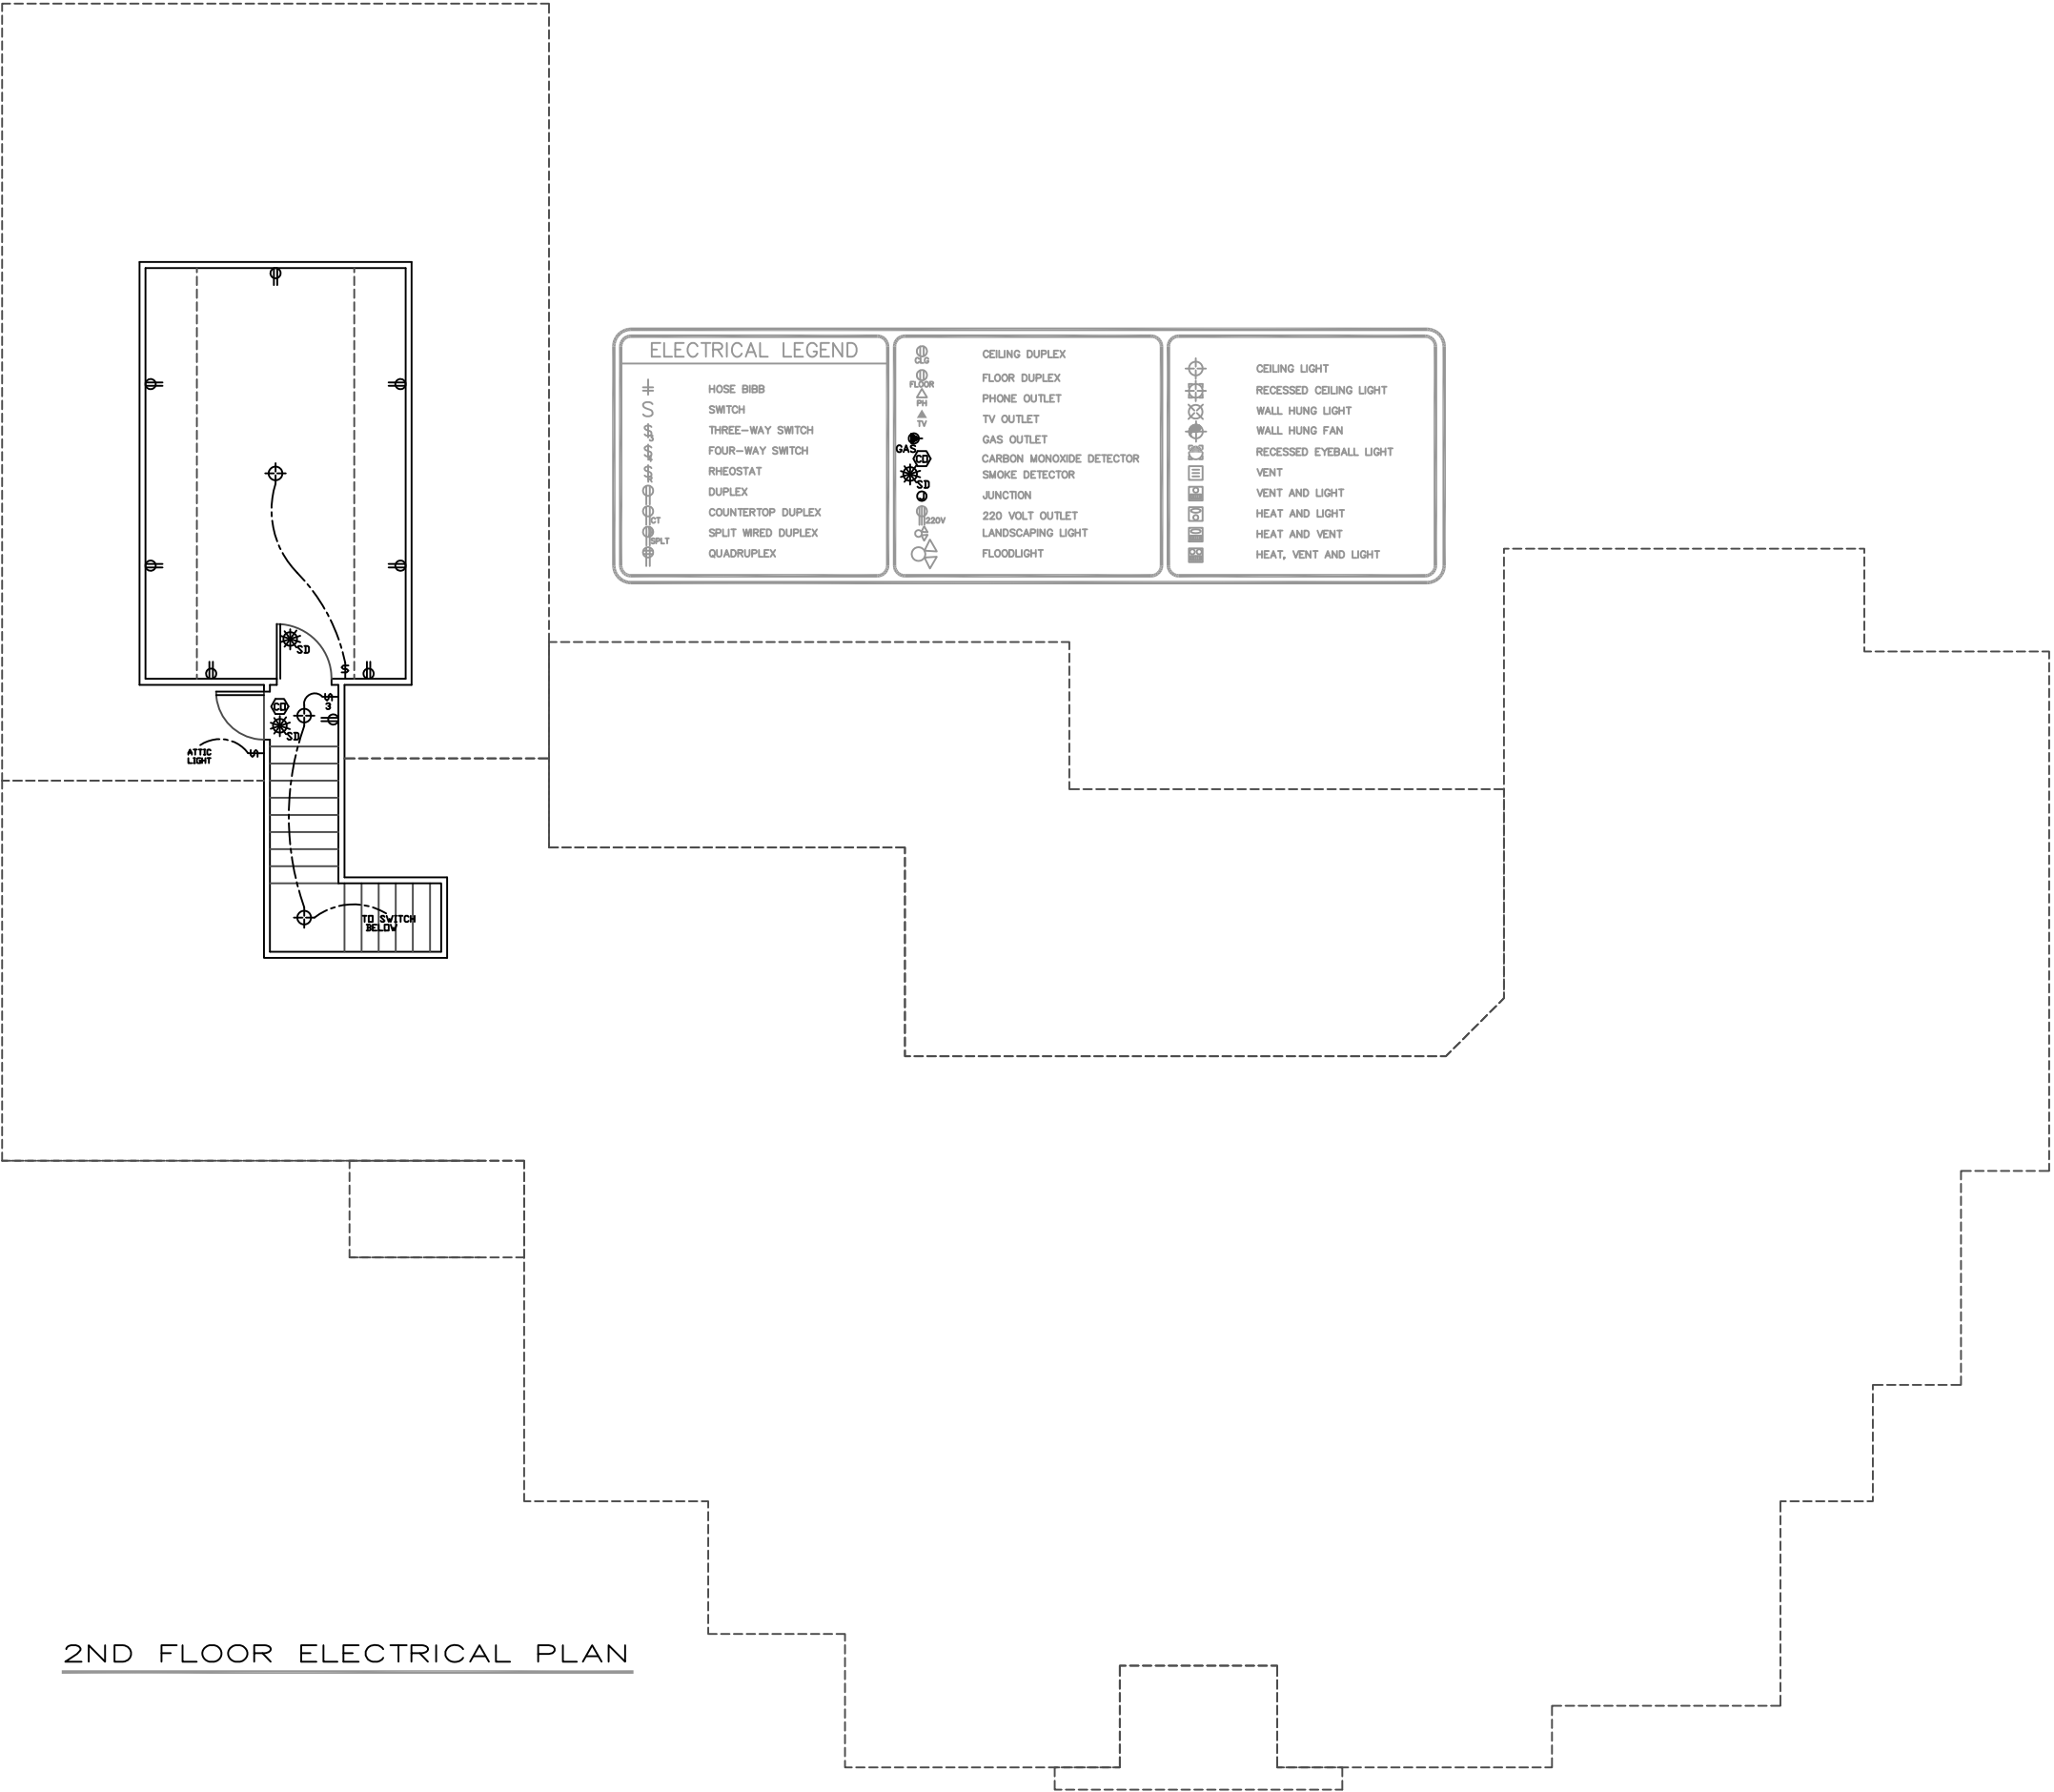


ELECTRICAL LEGEND					
	HOSE BIBB		CEILING DUPLEX		CEILING LIGHT
	SWITCH		FLOOR DUPLEX		RECESSED CEILING LIGHT
	THREE-WAY SWITCH		PHONE OUTLET		WALL HUNG LIGHT
	FOUR-WAY SWITCH		TV OUTLET		WALL HUNG FAN
	RHEOSTAT		GAS OUTLET		RECESSED EYEBALL LIGHT
	DUPLEX		CARBON MONOXIDE DETECTOR		VENT
	COUNTERTOP DUPLEX		SMOKE DETECTOR		VENT AND LIGHT
	SPLIT WIRED DUPLEX		JUNCTION		HEAT AND LIGHT
	QUADRUPLEX		220 VOLT OUTLET		HEAT AND VENT
			LANDSCAPING LIGHT		HEAT, VENT AND LIGHT
			FLOODLIGHT		


2ND FLOOR ELECTRICAL PLAN




FRONT ELEVATION

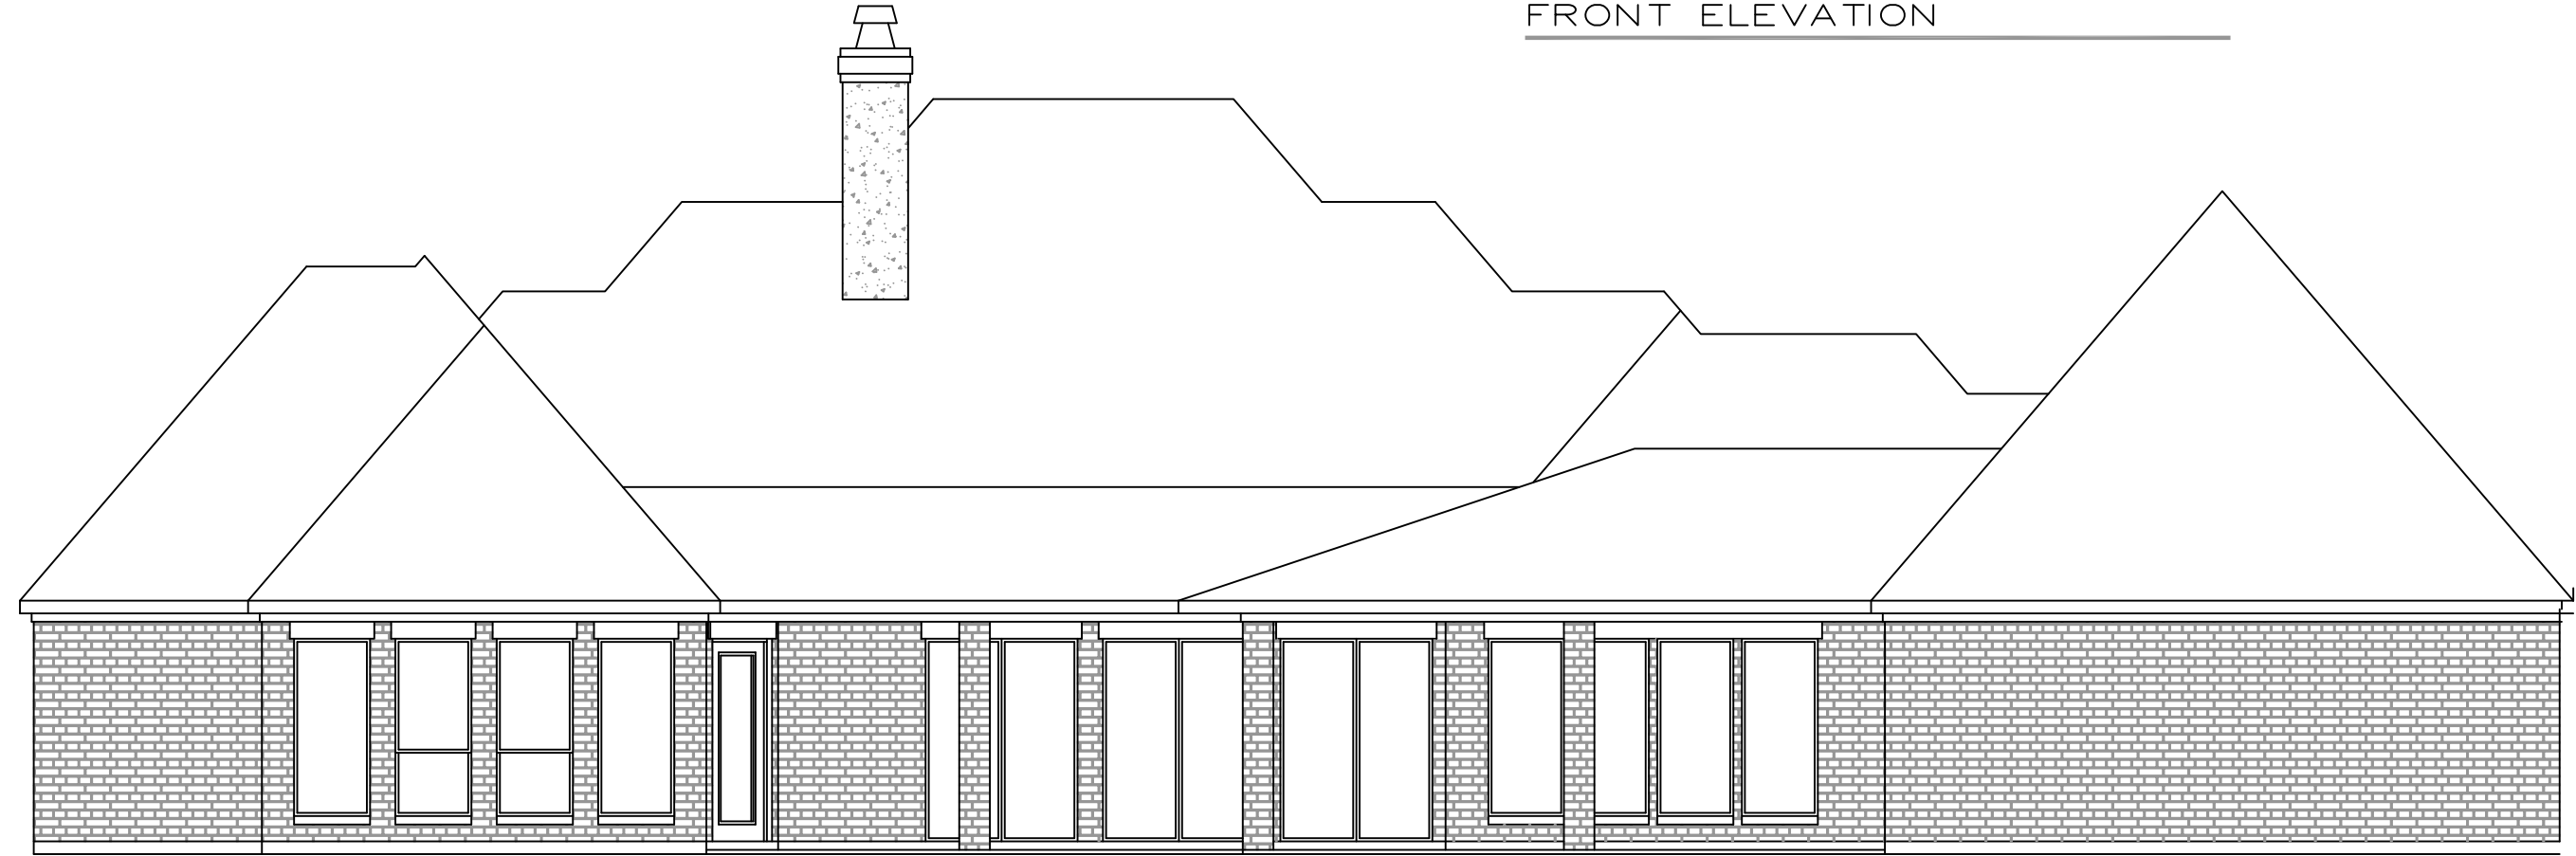


REAR ELEVATION

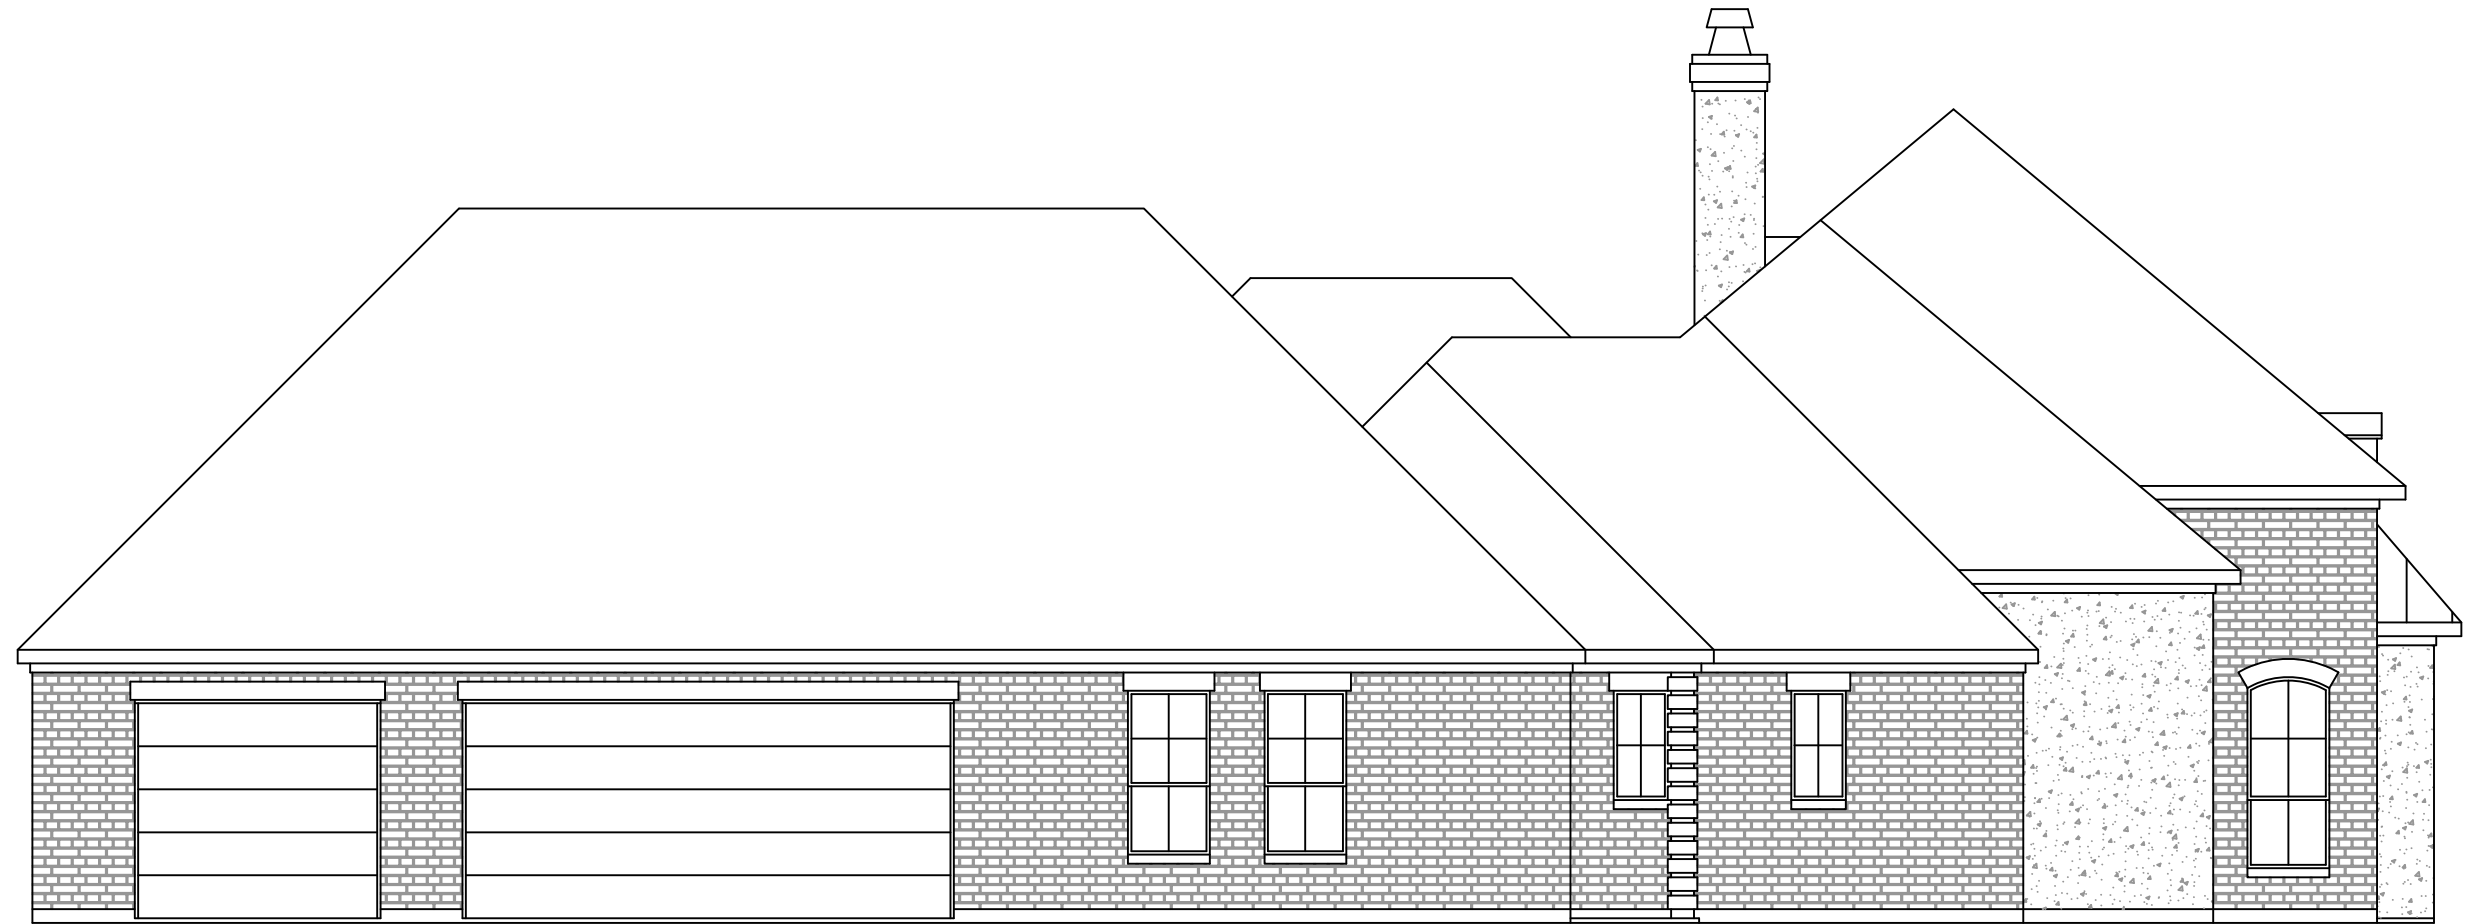

LEFT SIDE ELEVATION

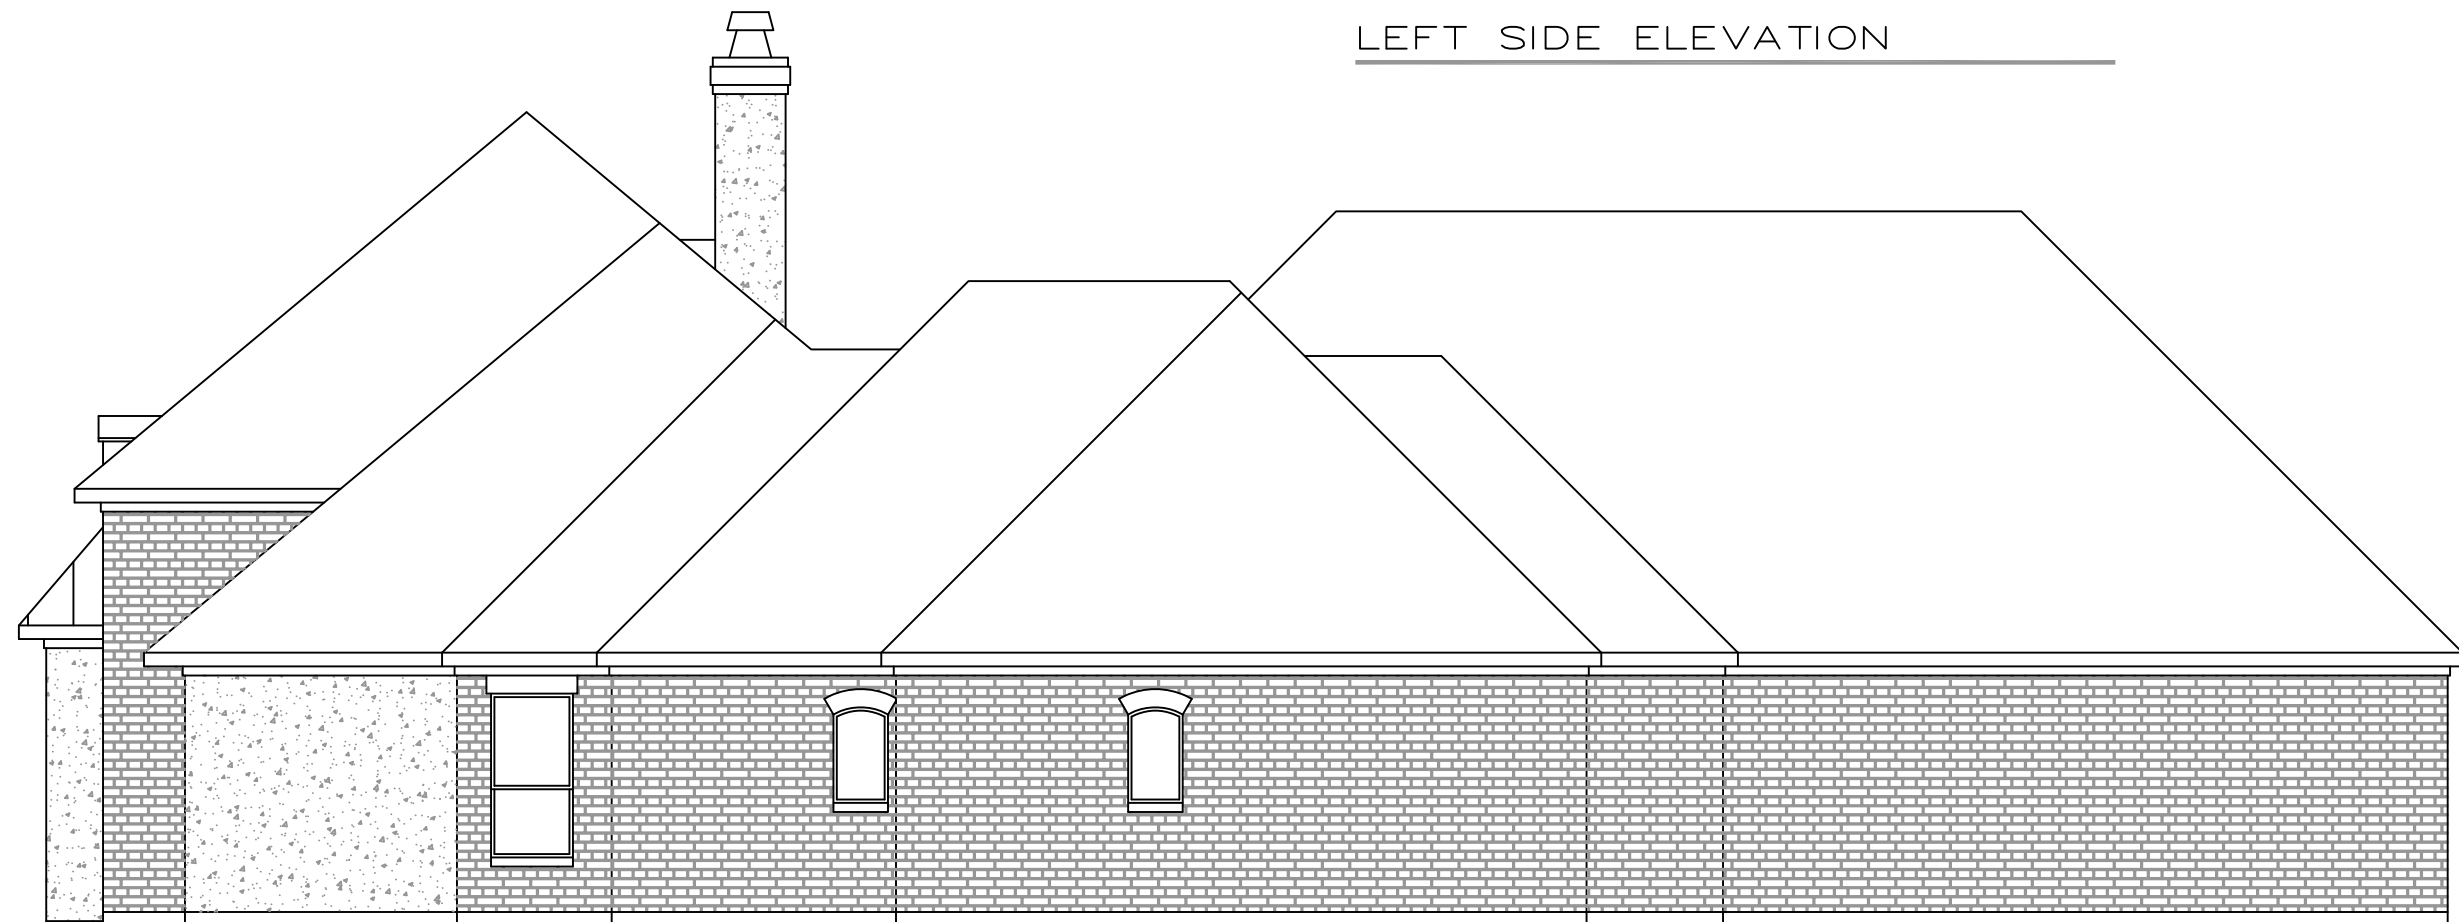

RIGHT SIDE ELEVATION

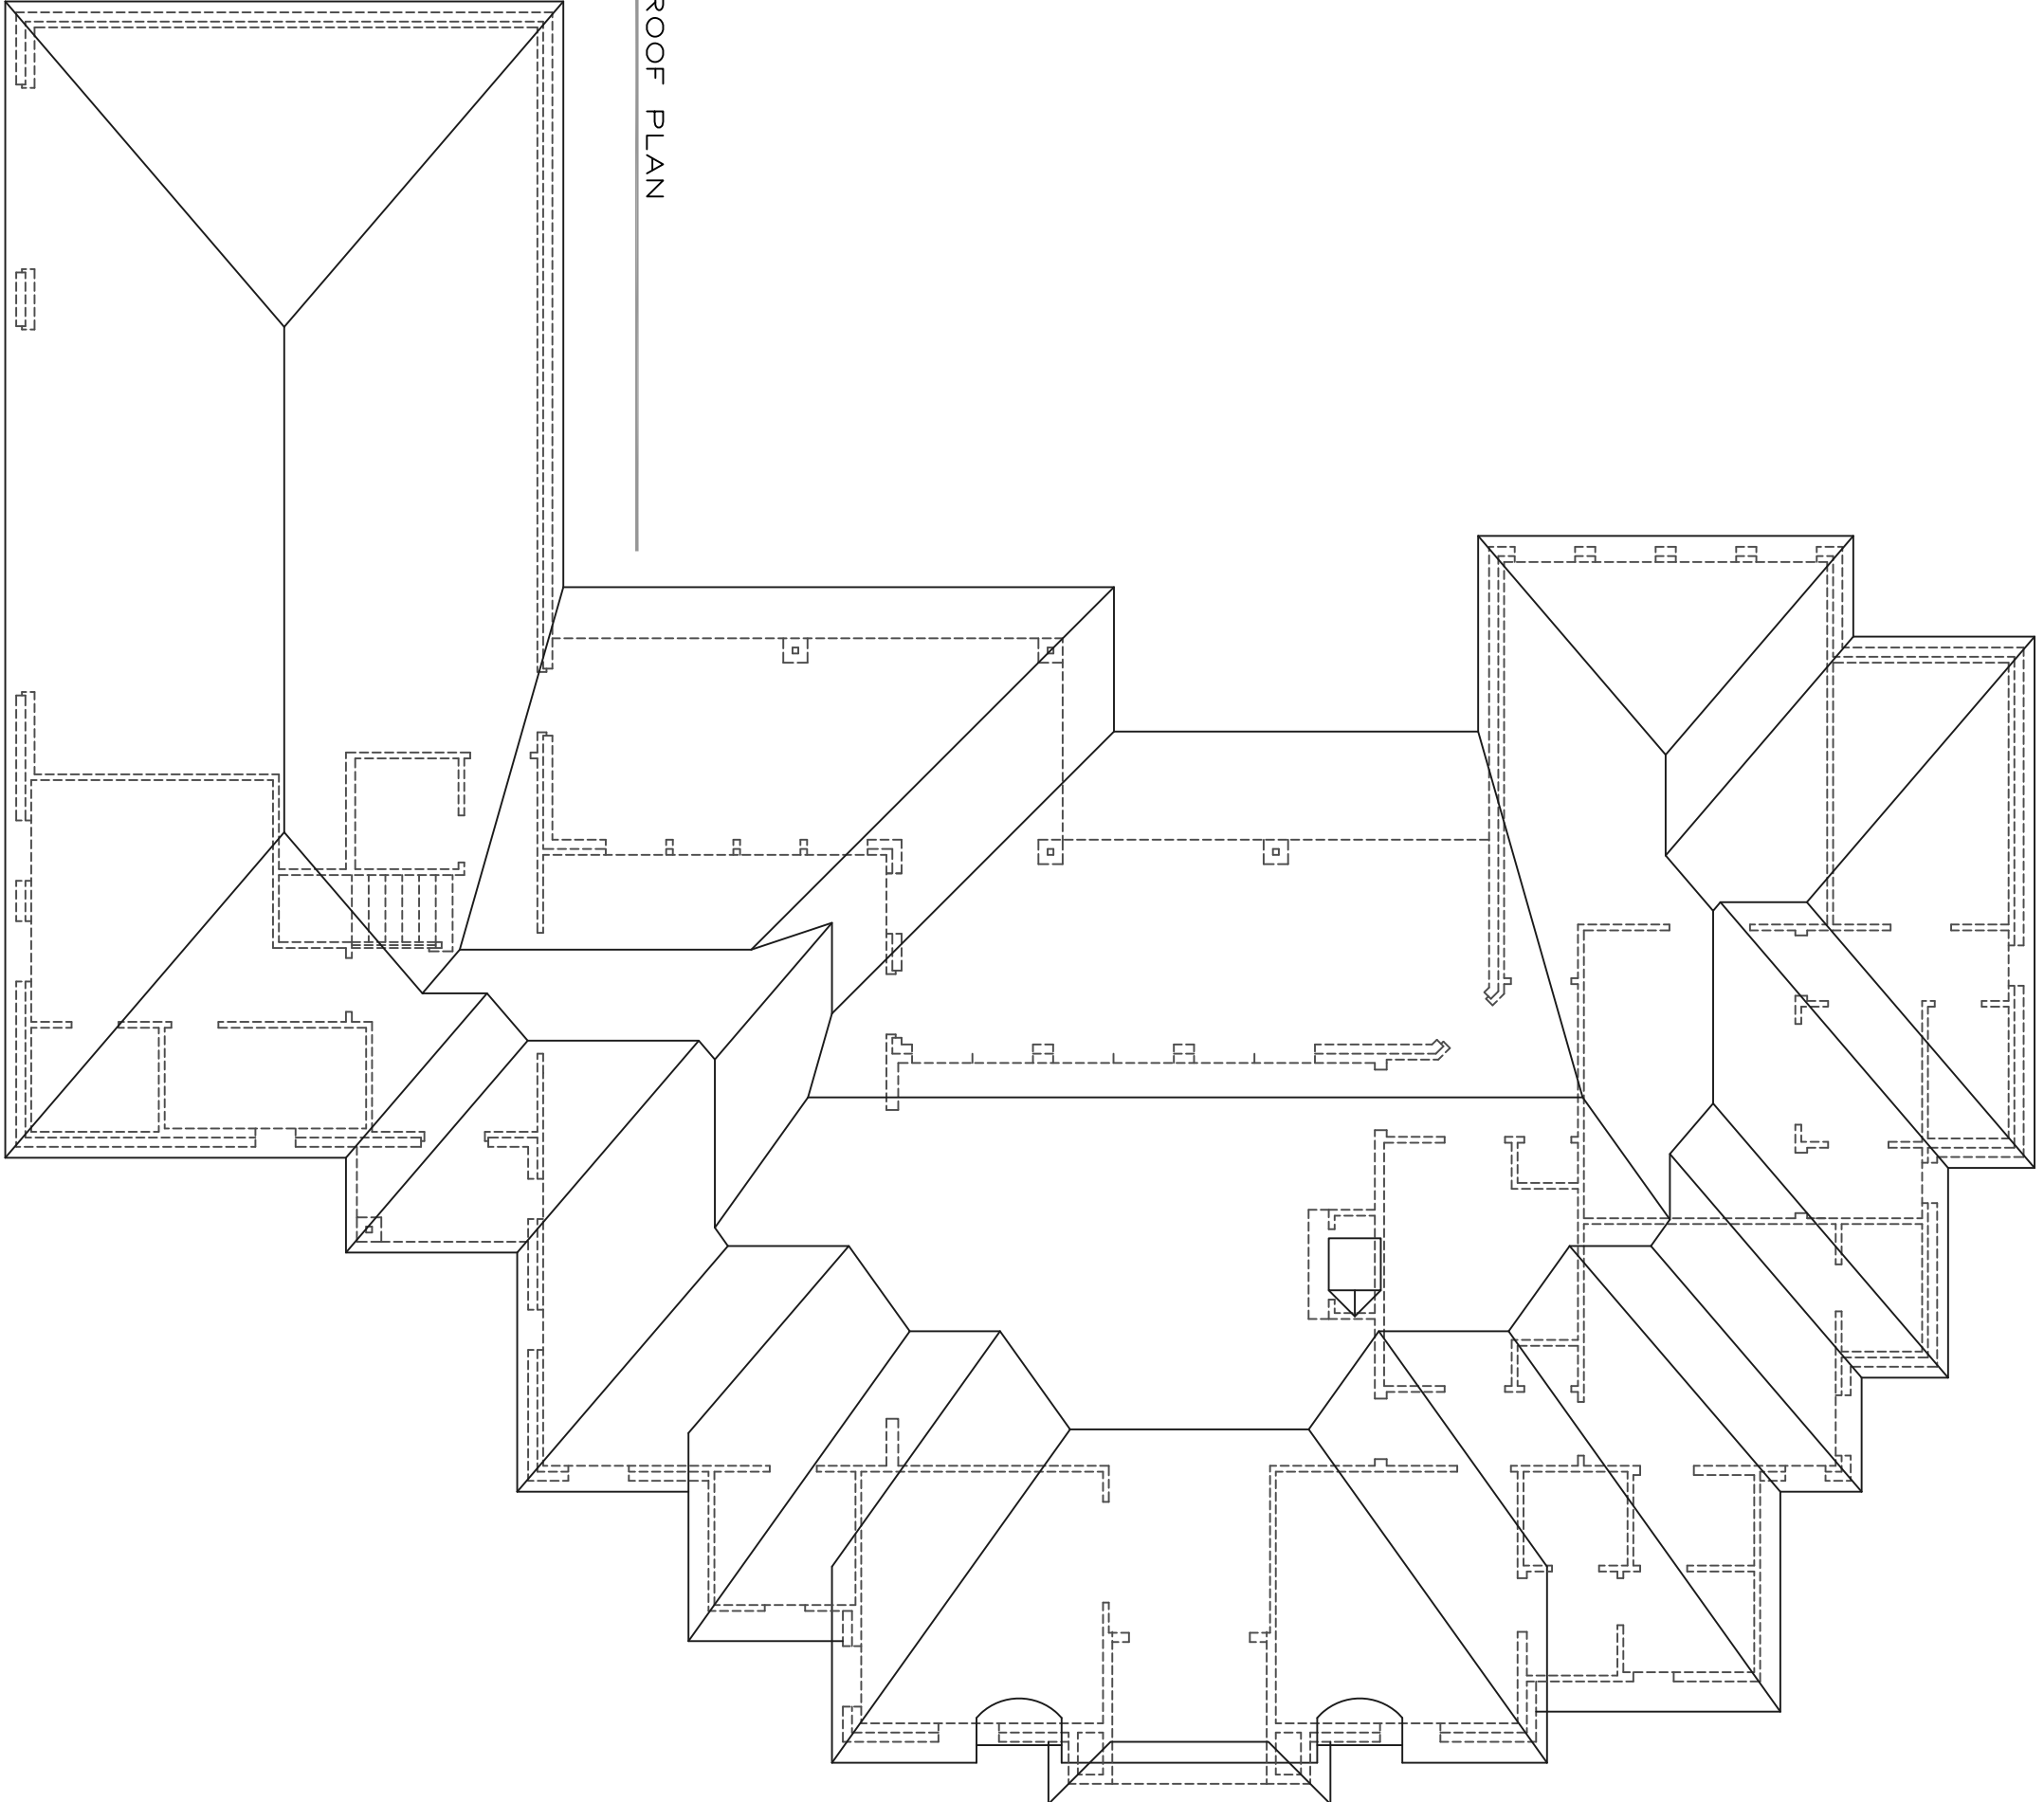

ROOF PLAN