



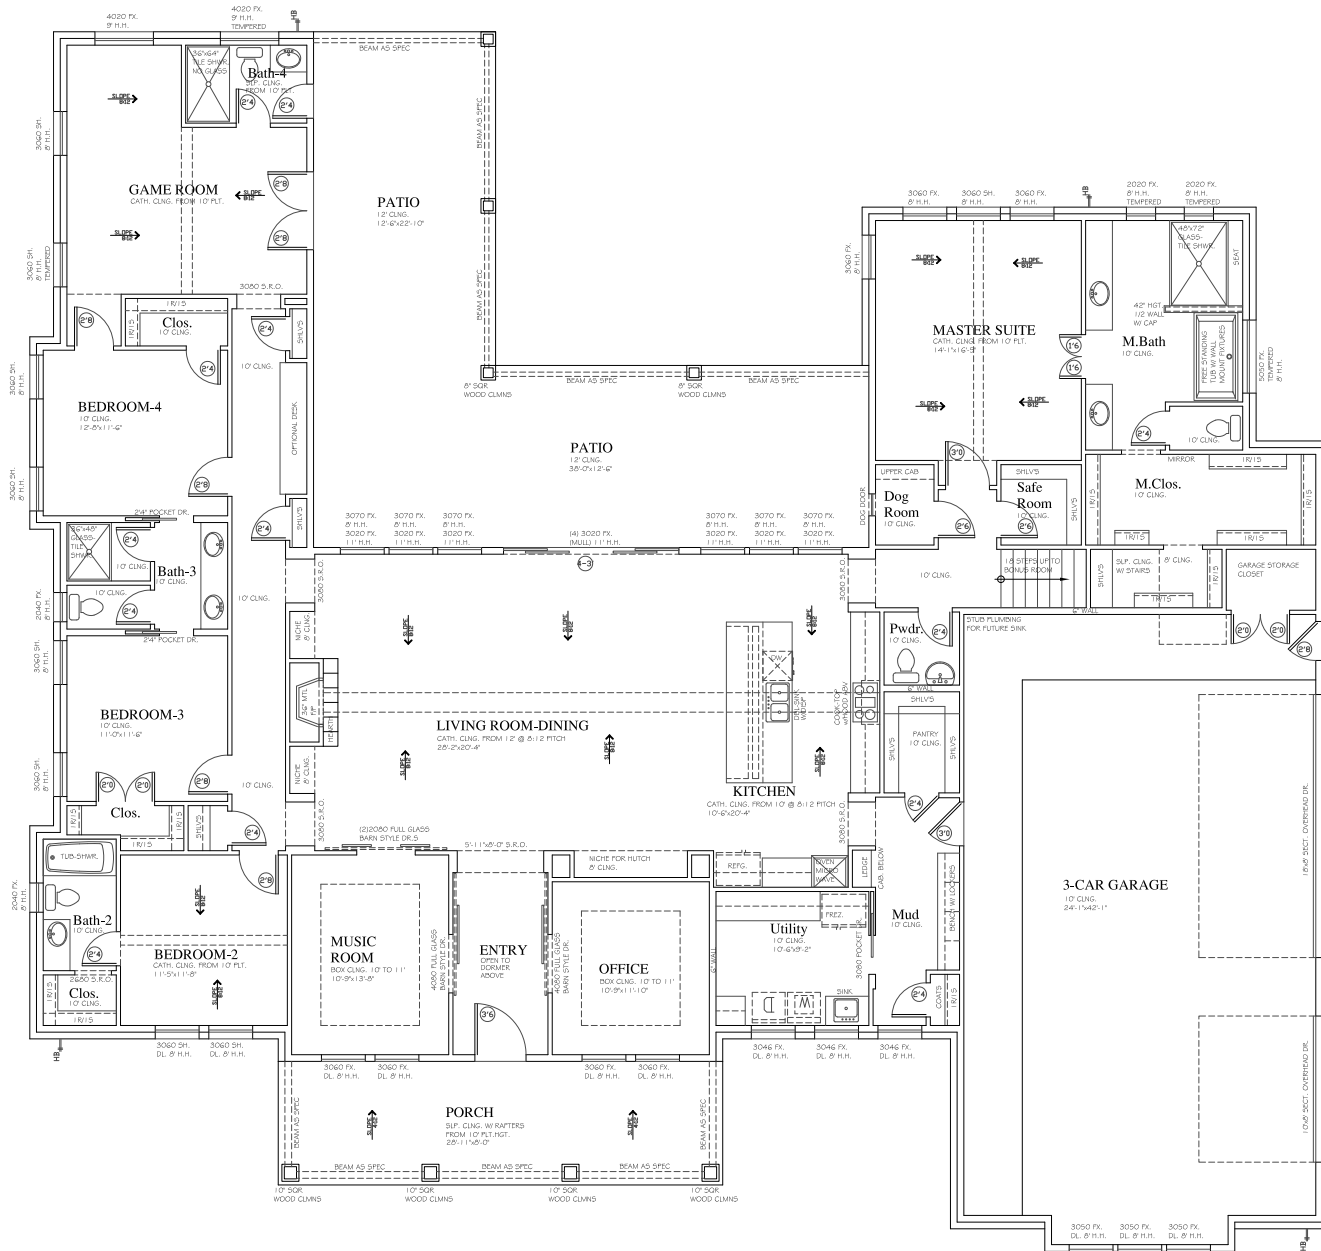

Framing Note:
all exterior walls to be 2x6 studs

AREA
FIRST FLOOR 3446
SECOND FLOOR 493
TOTAL A/C FRAMING 3939
PORCH 258
PATIO 759
GARAGE 1082
Non-HVAC Storage 236
TOTAL FRAME 6274
SLAB 5697
WIDTH 88'-11"
DEPTH 83'-5.5"

FIRST FLOOR PLAN

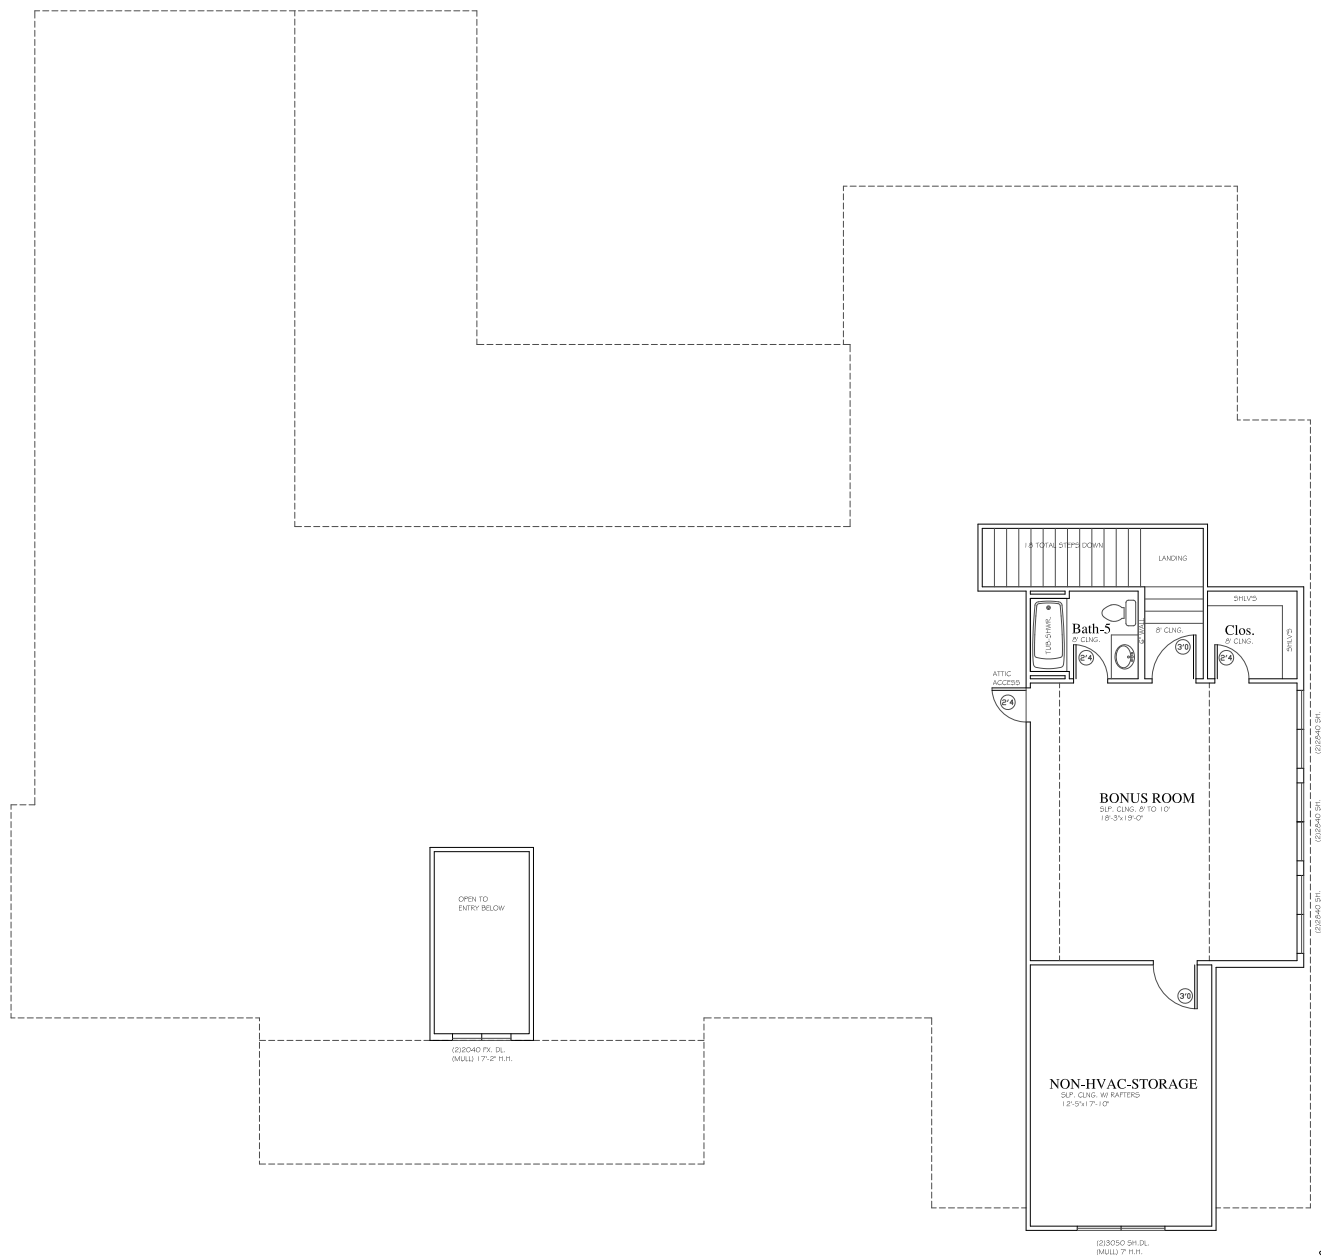

DOOR SCHEDULE Second Floor			
QTY	DL	SIZE	TYPE
1	R	24"x60"	INT SC ATTIC
2	L	24"x60"	INT HC
1	R	30"x60"	INT HC
1	L	30"x60"	INT HC

WINDOW SCHEDULE Second Floor			
QTY	SIZE	TYPE	
1	3'-0"x4'-0"	FIX DL MULL	
3	2'-0"x4'-0"	SP MULL	
1	2'-0"x5'-0"	SP DL MULL	

SECOND FLOOR PLAN

WARNING:
 COPYRIGHTED PLANS INTELLECTUAL PROPERTY OF:
 CENTURY CUSTOM HOMES TEXAS INC. AND
 HOMESTEAD RESIDENTIAL DESIGNS LLC.
 UNAUTHORIZED USE OR MODIFICATION
 WILL BE PROSECUTED.

Century
 Custom Homes

CENTURY
 CUSTOM HOMES
 817-538-4305

PLAN REVISED
 AUGUST-16-2021

PROJECT ADDRESS:


5601
 FOOTHILLS

CUSTOMER:
 HONENBERGER

PLAN: 3939

SCALE:
 1/4" = 1'-0" (24x36) SHEET

PAGE # 2

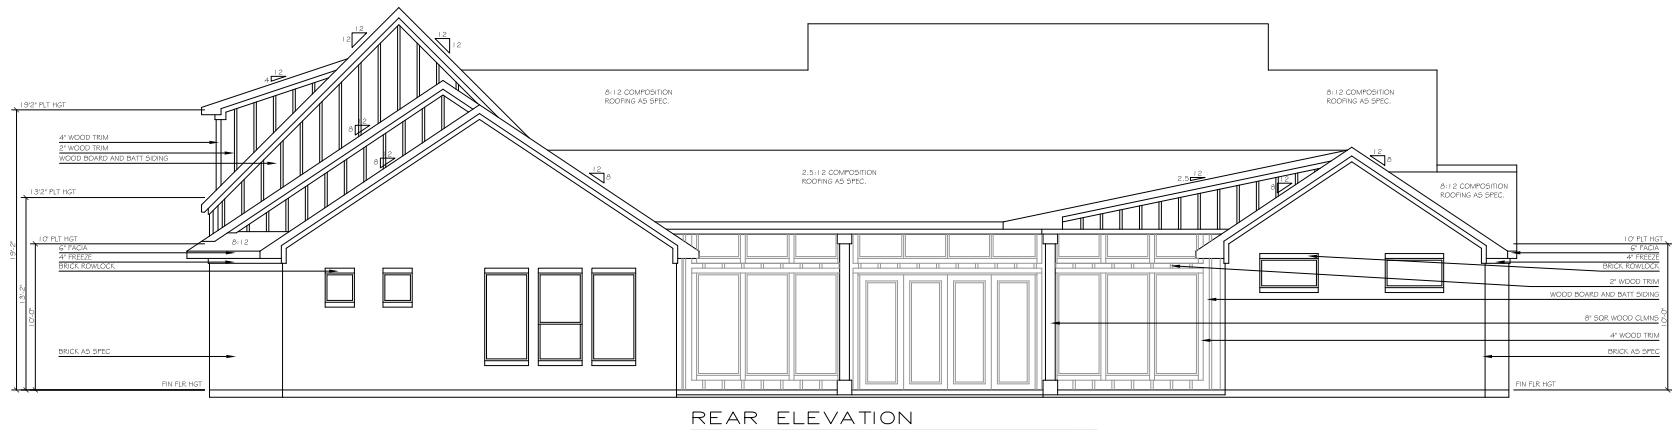

WARNING:
 COPYRIGHTED PLANS INTELLECTUAL PROPERTY OF:
 CENTURY CUSTOM HOMES TEXAS INC. AND
 HOMESTEAD RESIDENTIAL DESIGNS LLC.
 UNAUTHORIZED USE OR MODIFICATION
 WILL BE PROSECUTED.

Century
 Custom Homes

CENTURY
 CUSTOM HOMES
 817-538-4305
 PLAN REVISED
 AUGUST-16-2021
 PROJECT ADDRESS:
 5601
 FOOTHILLS

CUSTOMER:
 HONENBERGER
 PLAN: 3939
 SCALE:
 1/4" = 1'-0" (24x36) SHEET
 PAGE # 5