


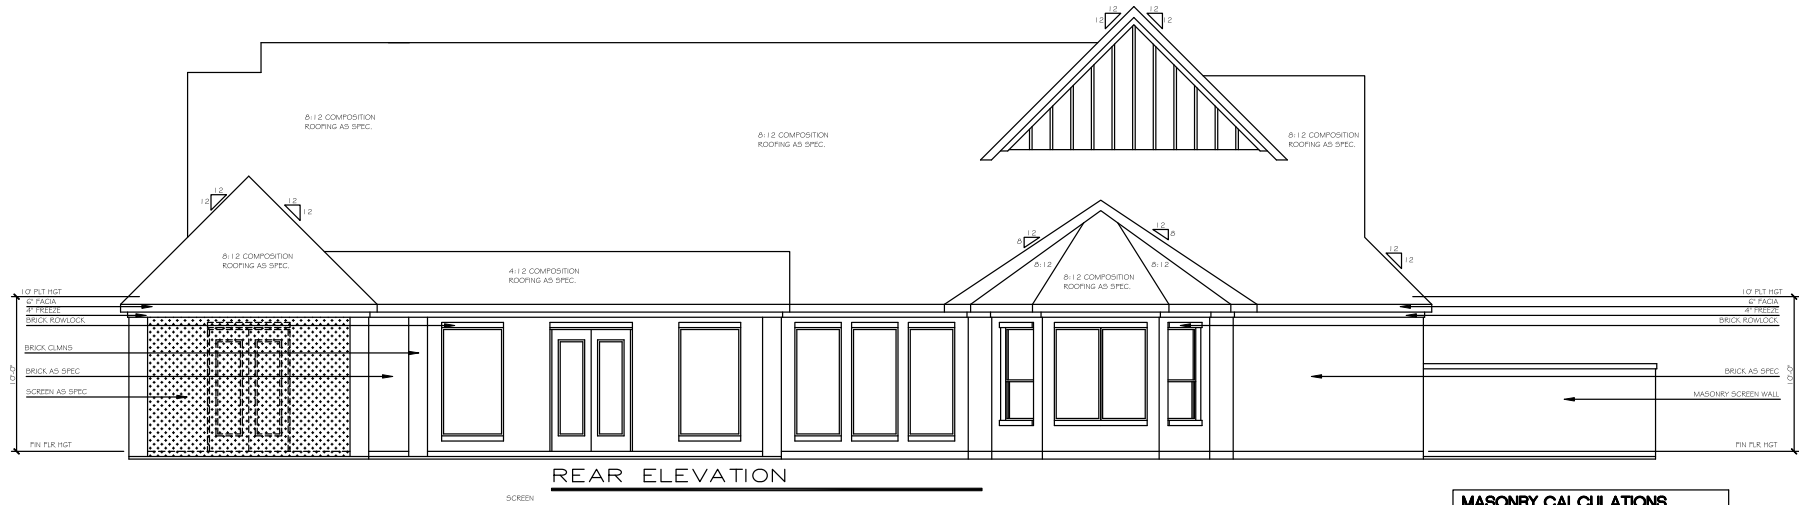

MASONRY CALCULATIONS				
AREA	SIDING	%SDNG.	MASON.	%MAS.
FRONT	189 SF	19.8%	766 SF	80.2%
REAR	0 SF	####	0 SF	#####
RIGHT	0 SF	#####	0 SF	####
LEFT	0 SF	#####	0 SF	####
TOTAL	189 SF	19.8%	766 SF	80.2%
TOTAL STONE			0 SF	
TOTAL STONE AREA IS INCLUDED IN MASONRY CALCULATIONS				

