


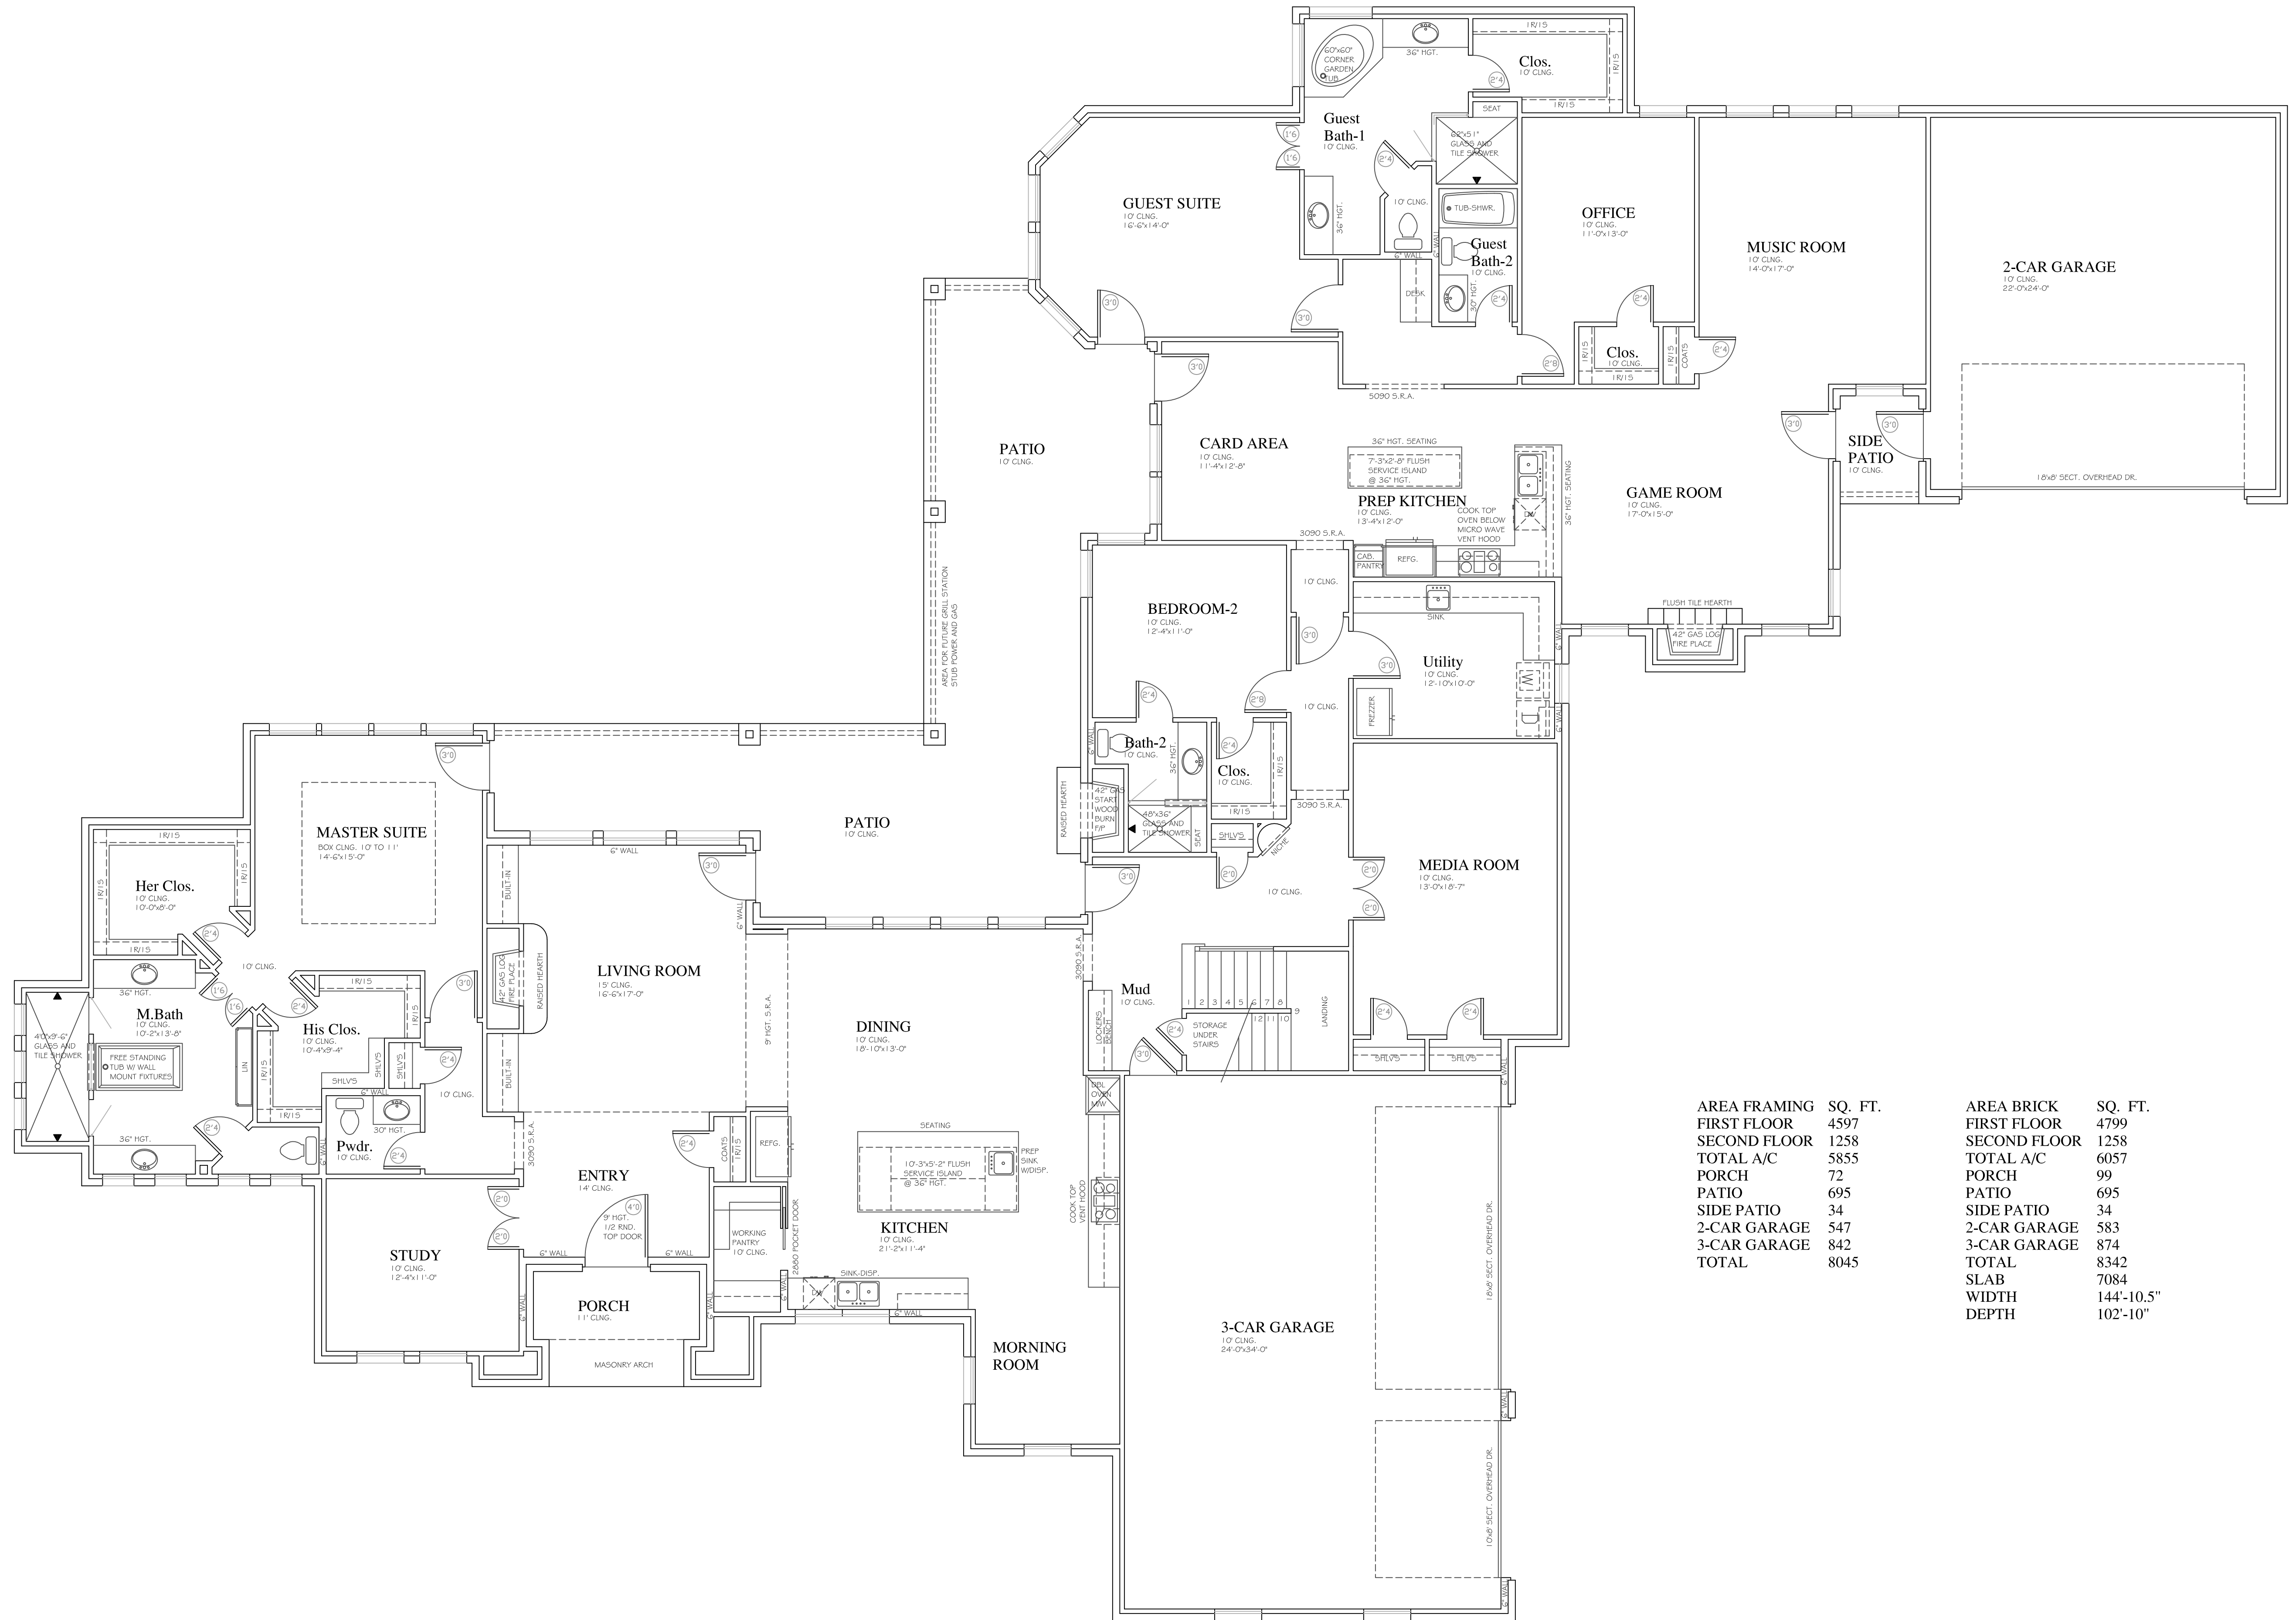

AREA FRAMING	SQ. FT.	AREA BRICK	SQ. FT.
FIRST FLOOR	4597	FIRST FLOOR	4799
SECOND FLOOR	1258	SECOND FLOOR	1258
TOTAL A/C	5855	TOTAL A/C	6057
PORCH	72	PORCH	99
PATIO	695	PATIO	695
SIDE PATIO	34	SIDE PATIO	34
2-CAR GARAGE	547	2-CAR GARAGE	583
3-CAR GARAGE	842	3-CAR GARAGE	874
TOTAL	8045	TOTAL	8342
		SLAB	7084
		WIDTH	144'-10.5"
		DEPTH	102'-10"

